



PARTIAL EXISTING SECOND FLOOR PLAN
SCALE: 1/8" = 1'-0"

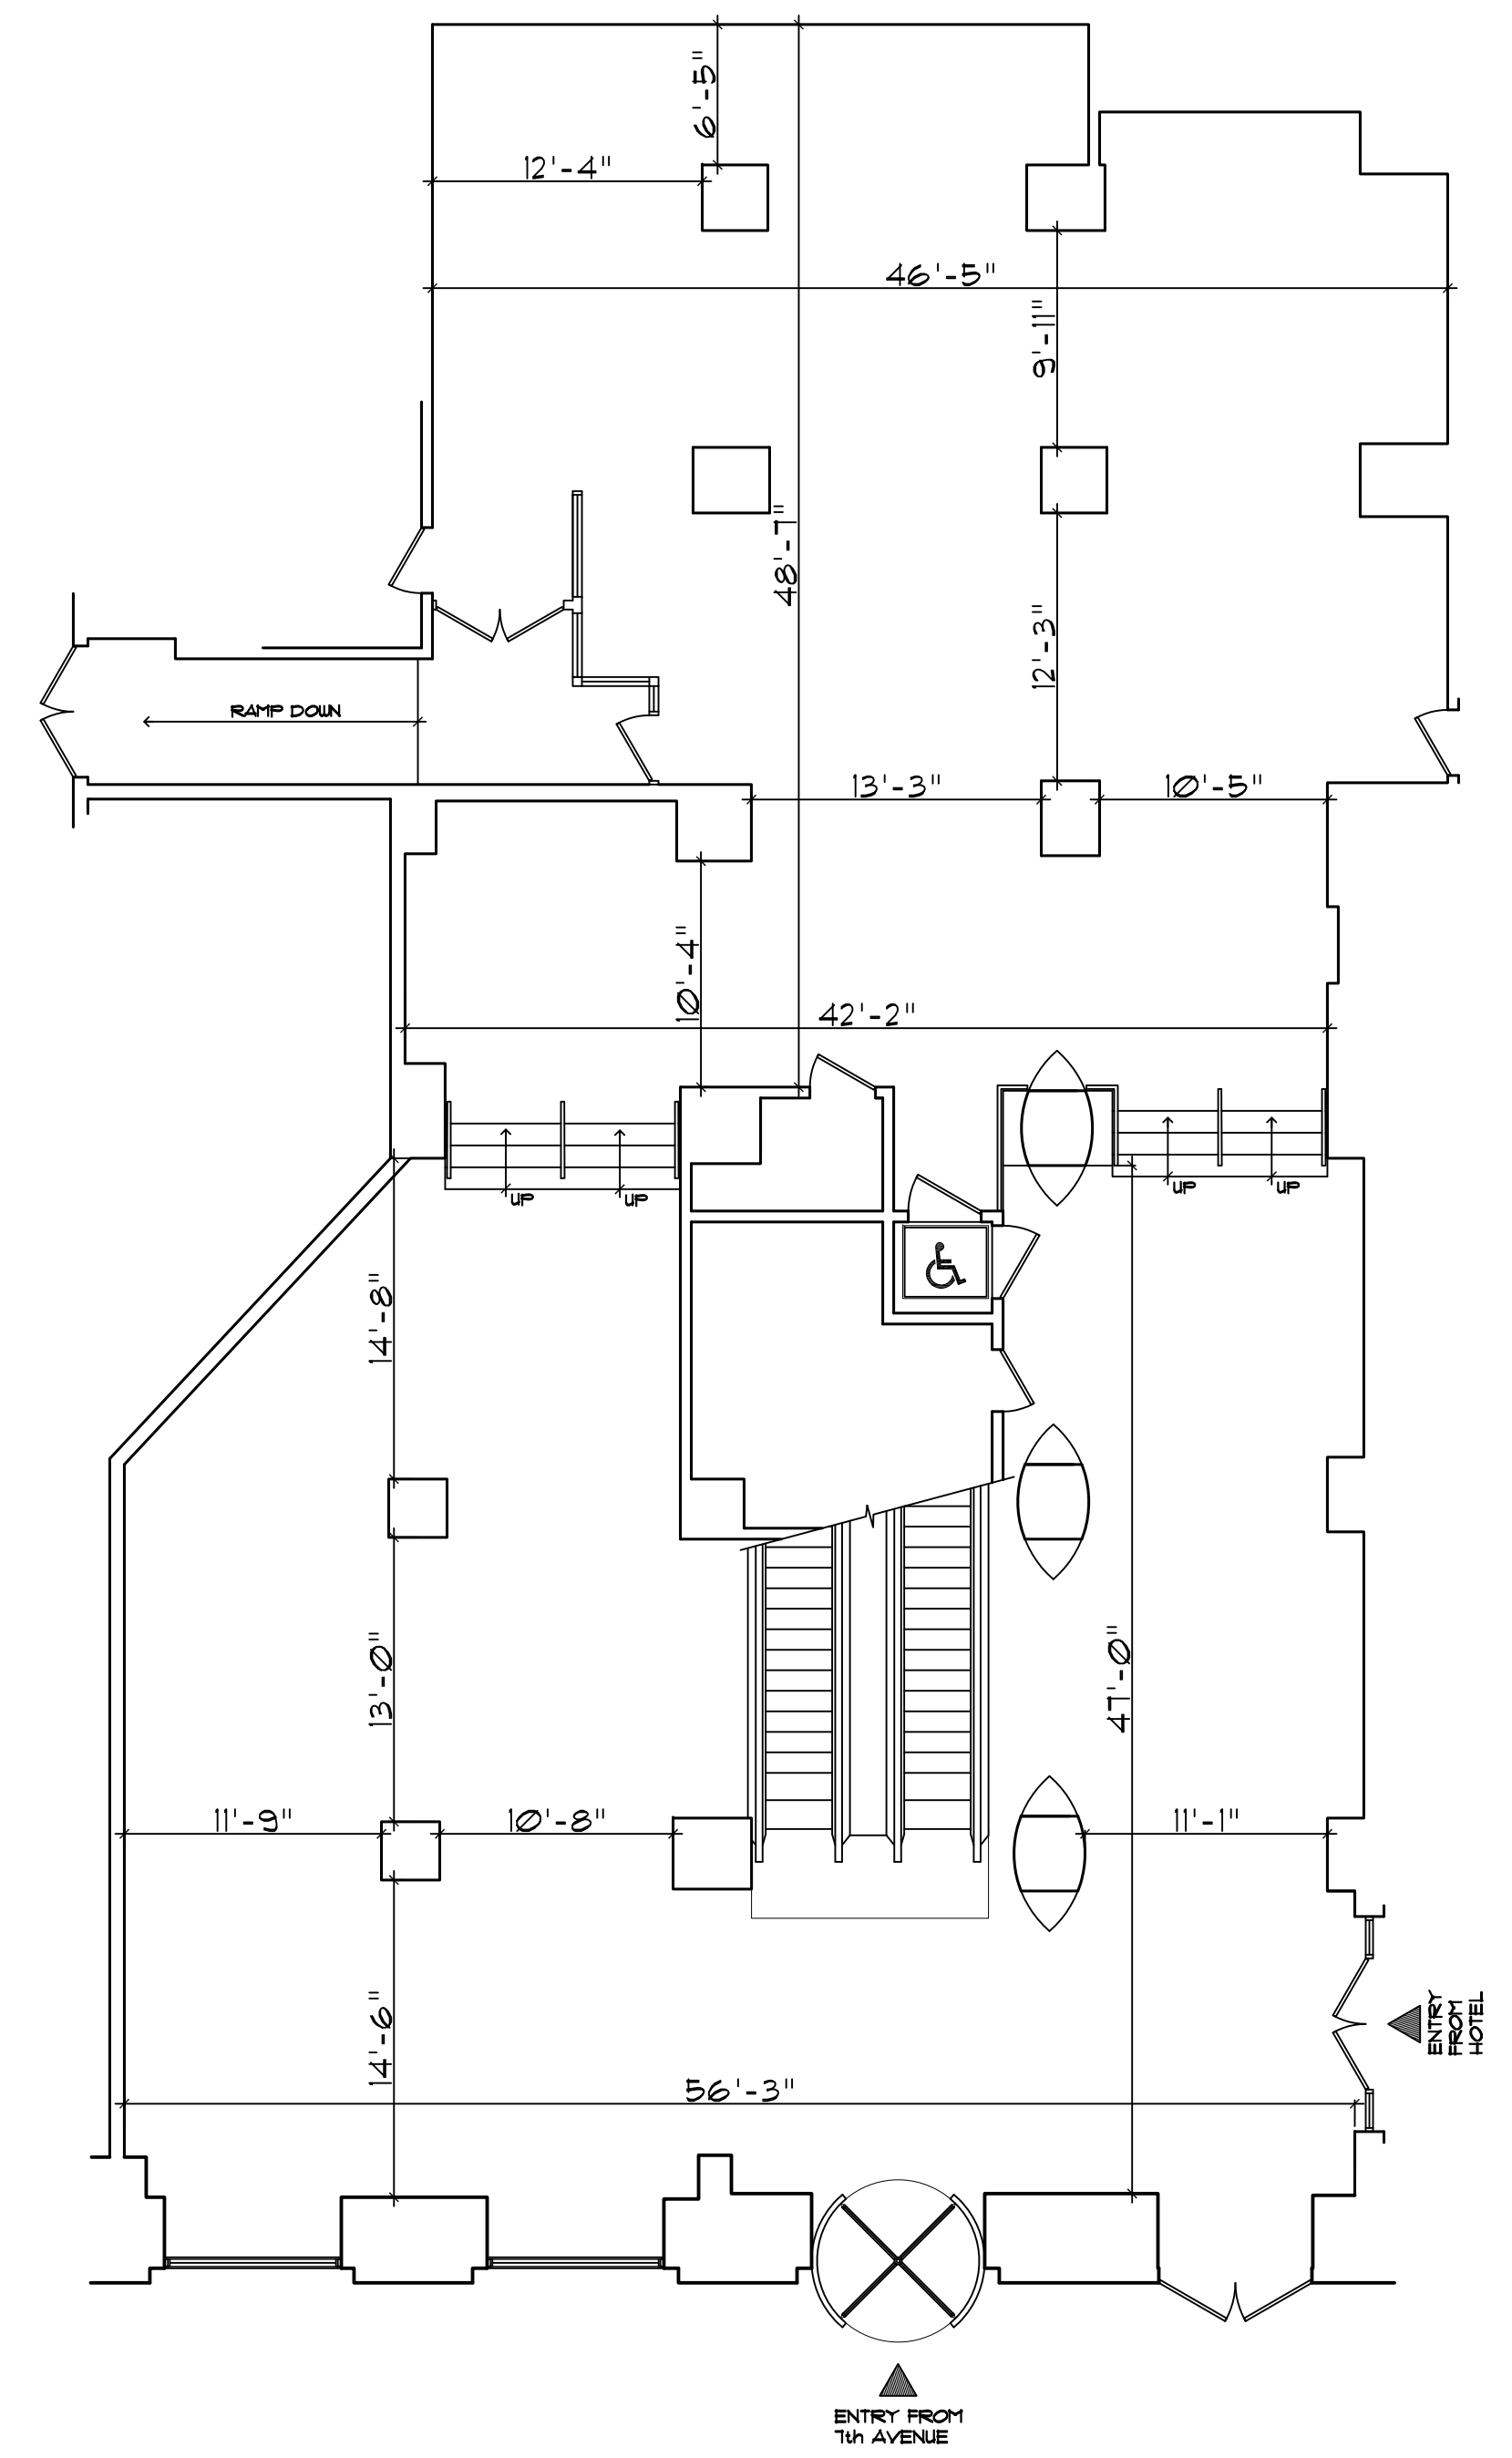



PARTIAL EXISTING FIRST FLOOR PLAN
SCALE: 1/8" = 1'-0"

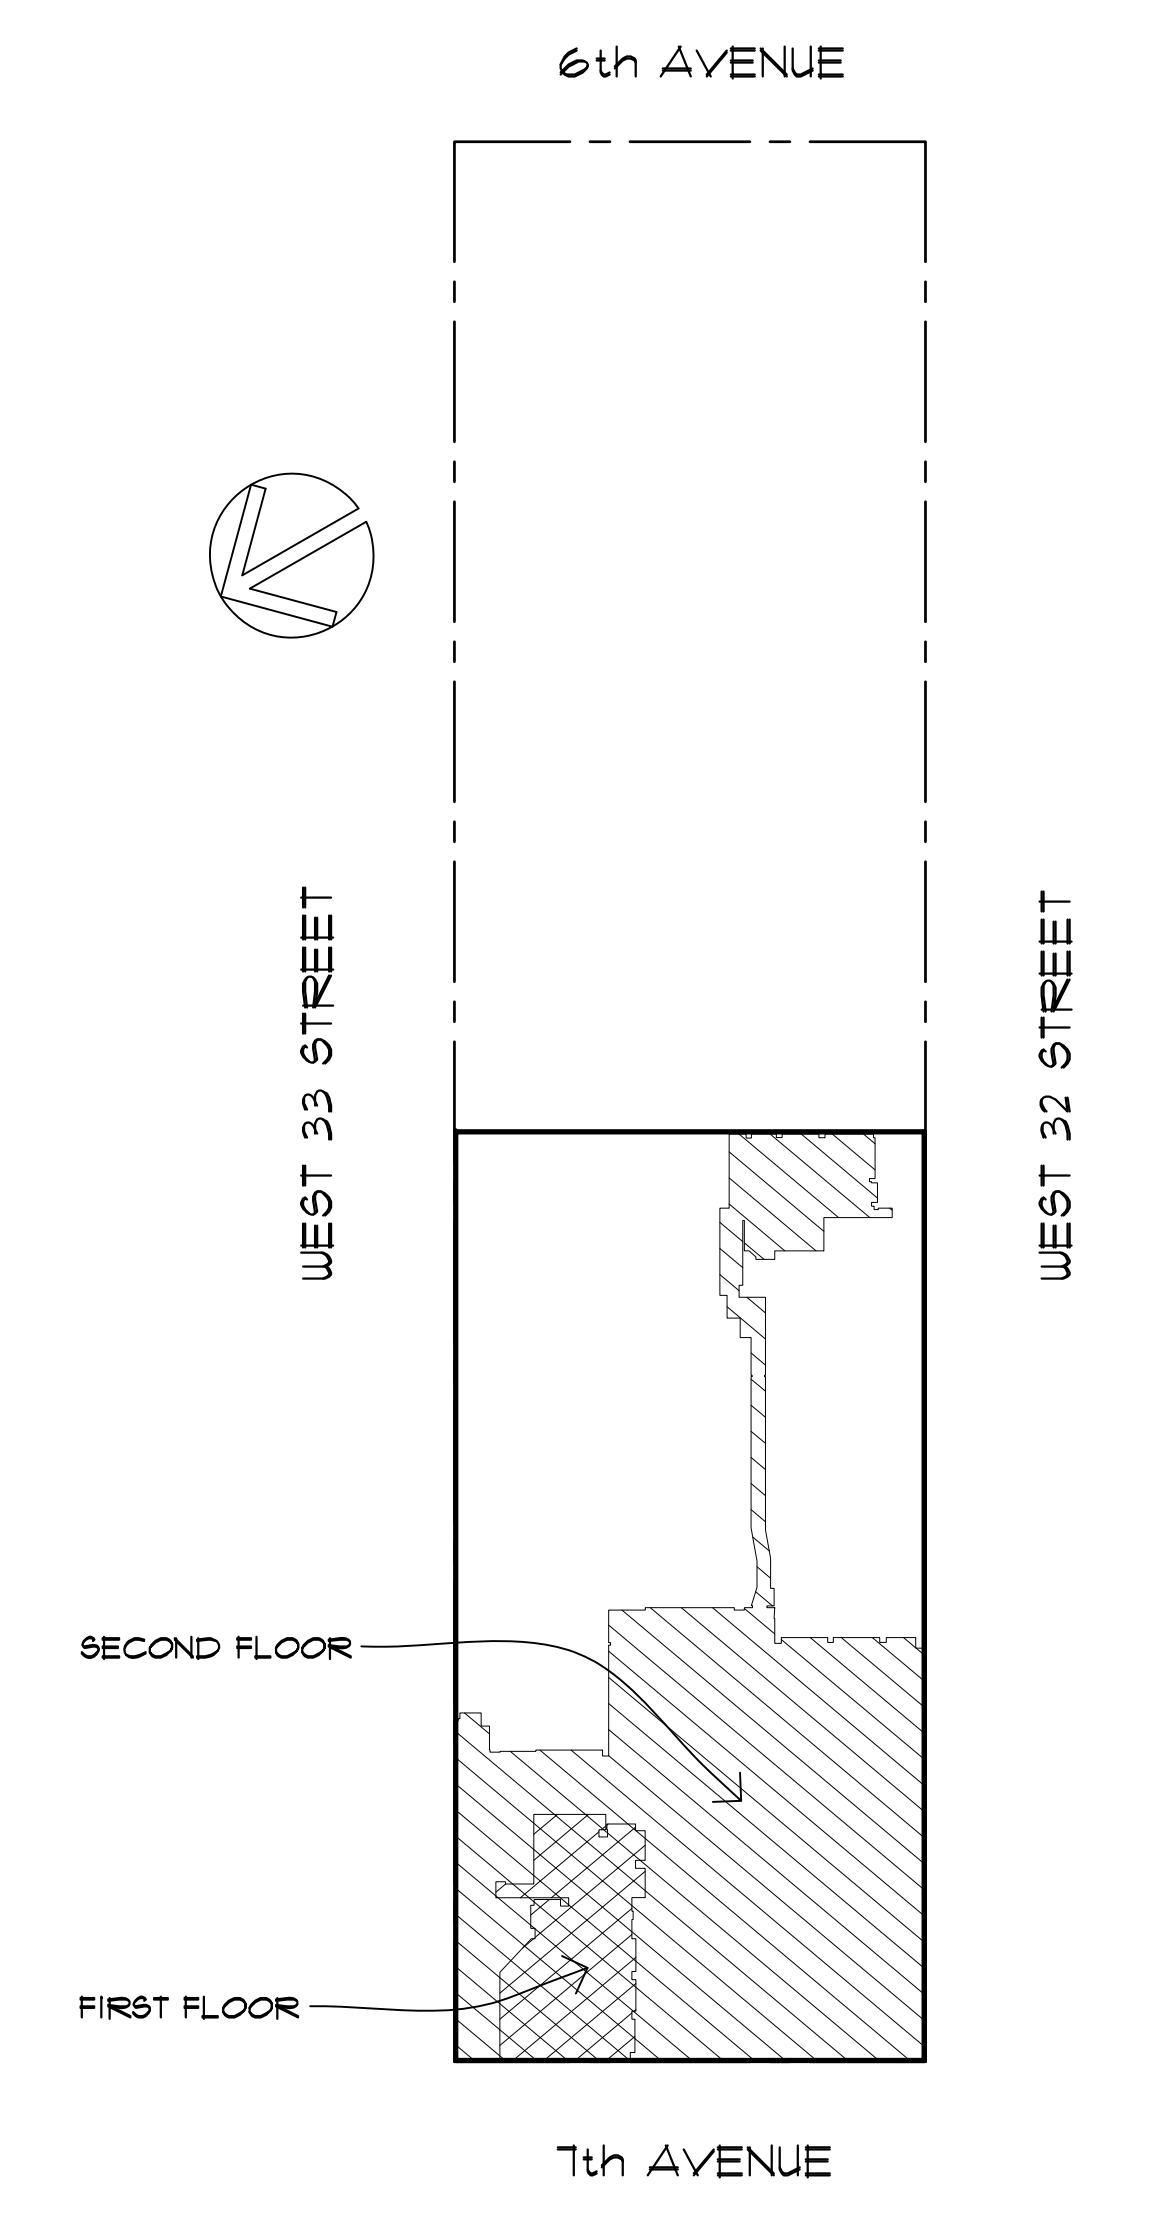

LOCATION MAP
NT6

PENN PLAZA PAVILION
401 7th AVENUE
NEW YORK, NEW YORK

A = 1

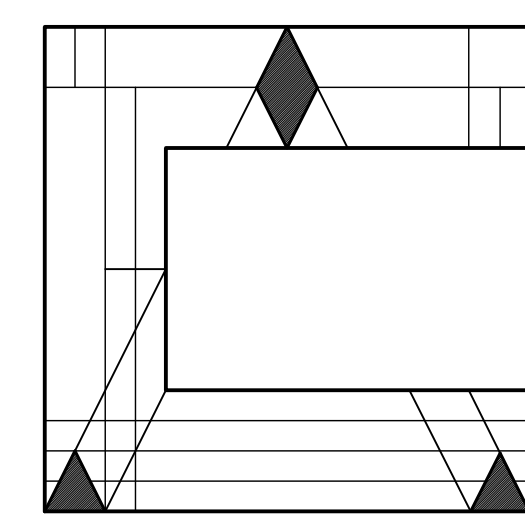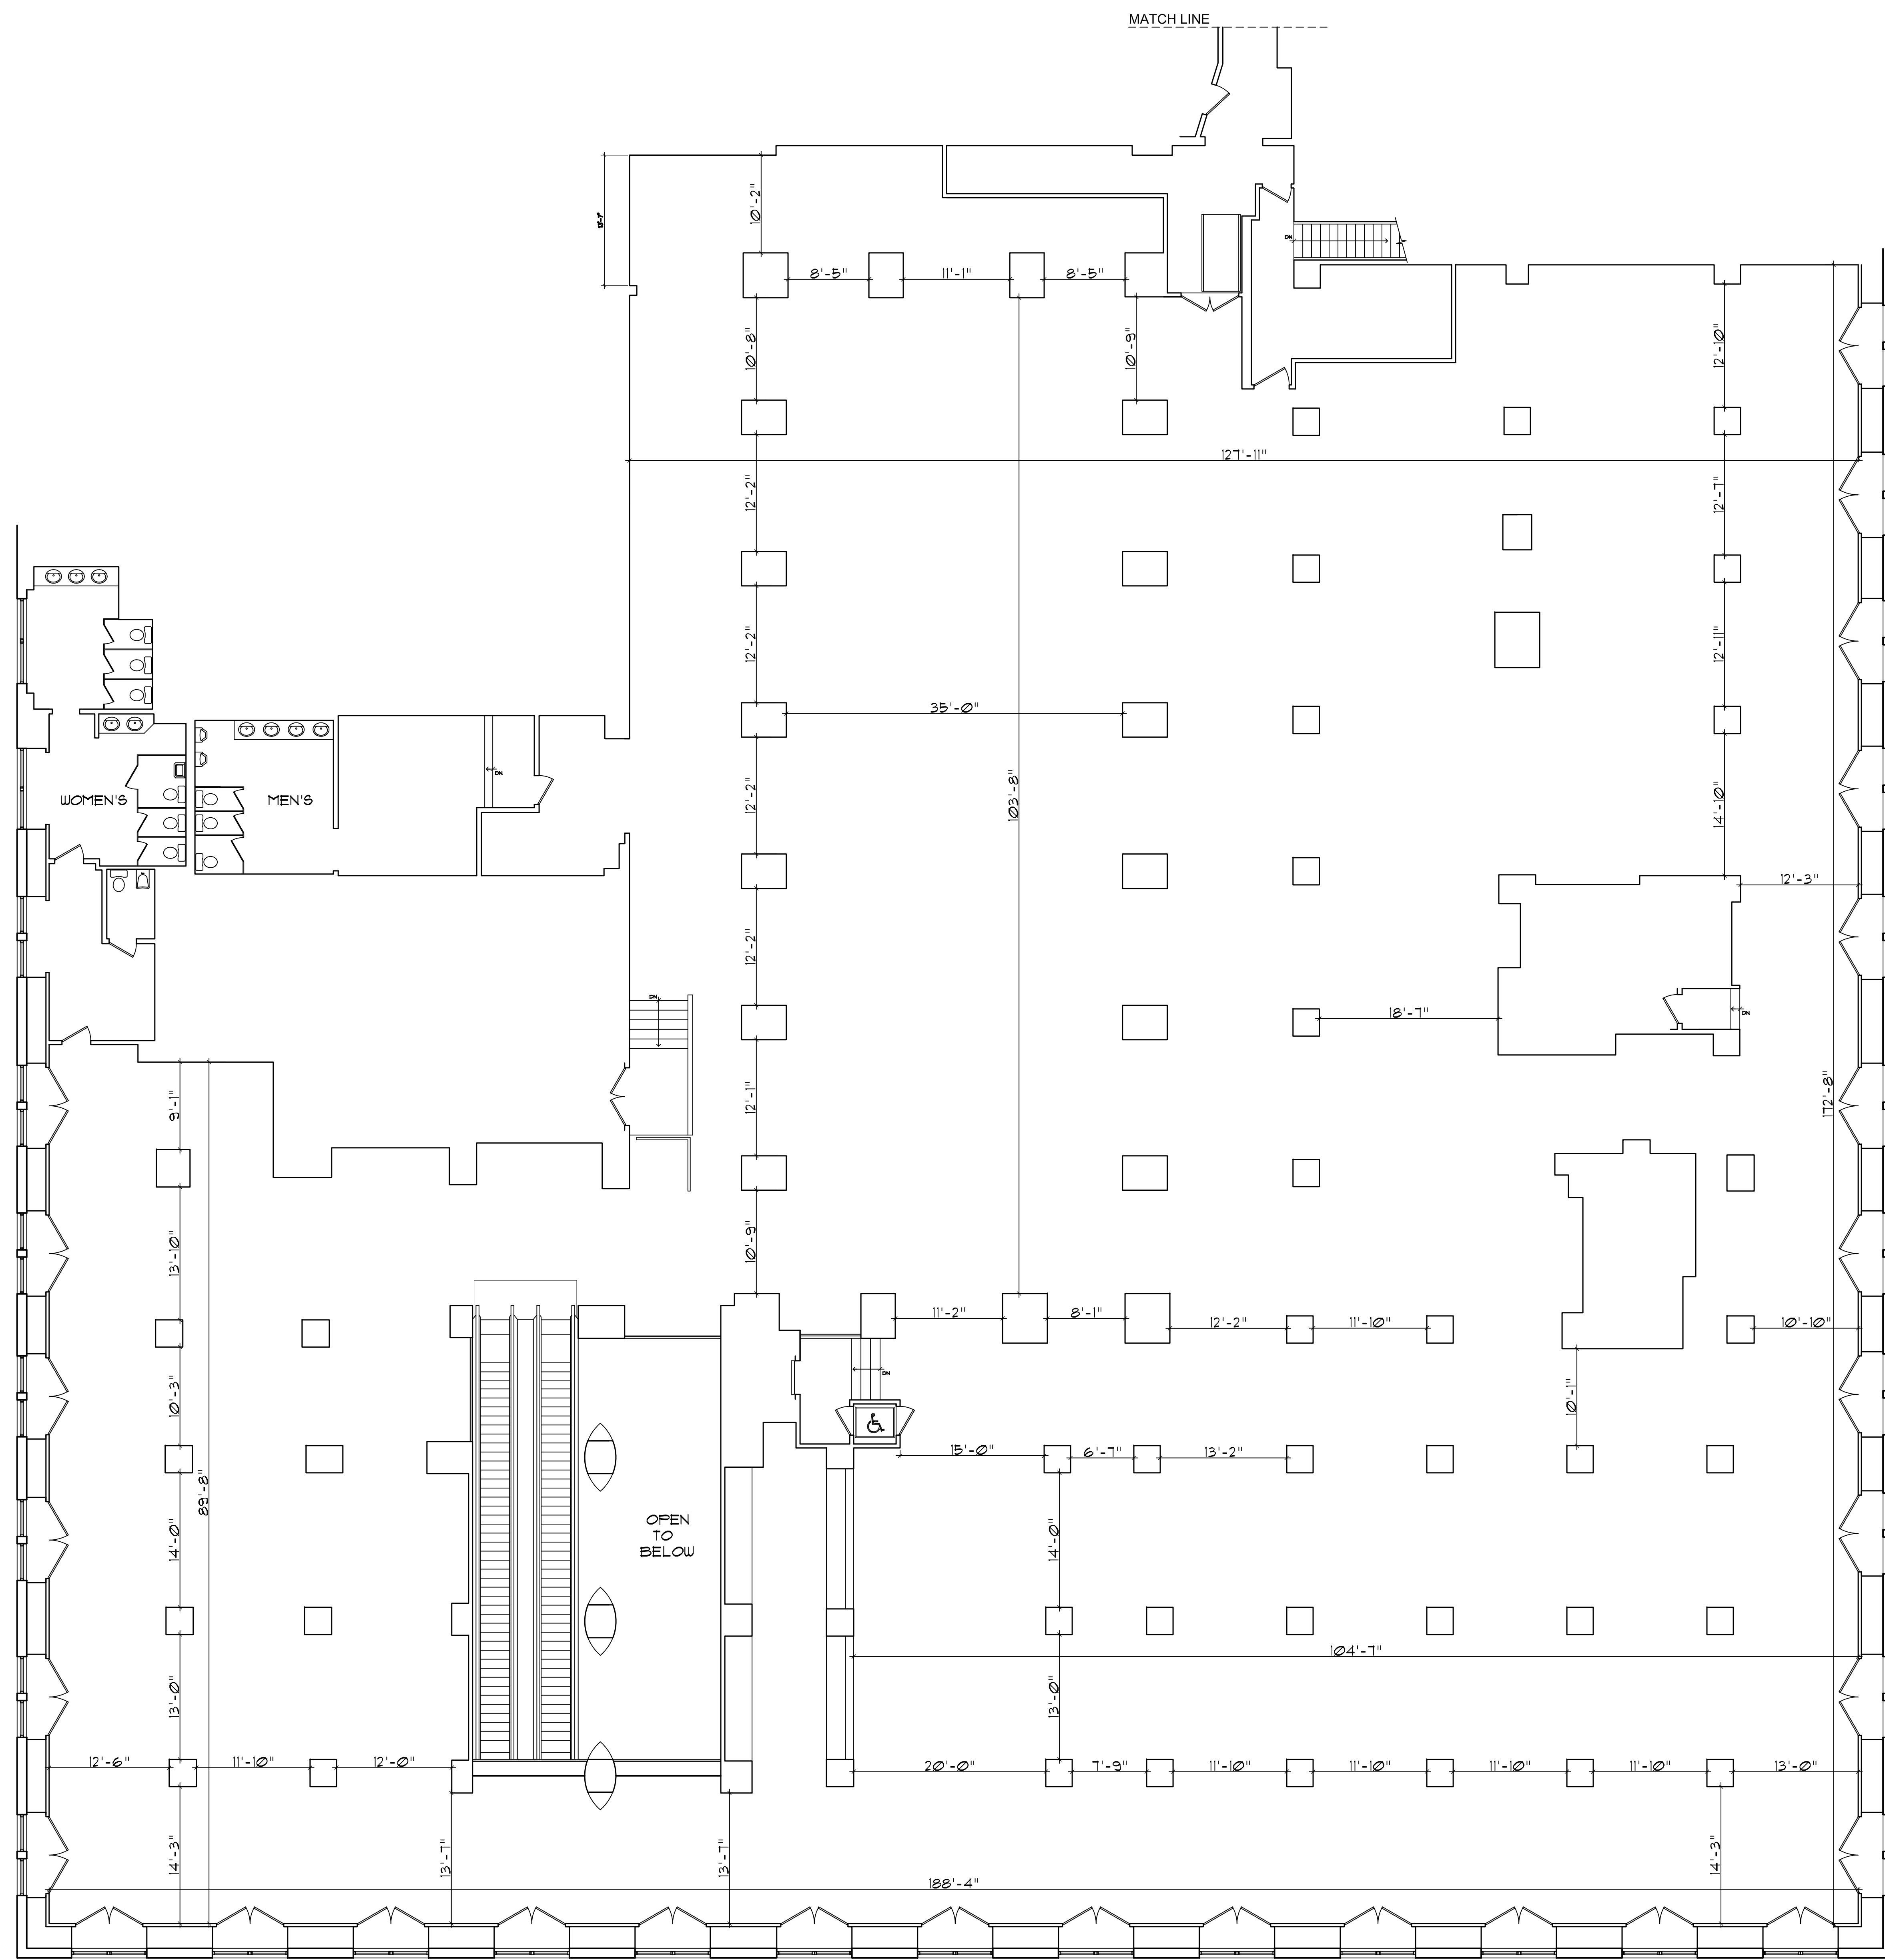

PENN PLAZA PAVILION
401 TH AVENUE
NEW YORK, NEW YORK

PARTIAL EXISTING SECOND FLOOR PLAN

SCALE: 1/8" = 1'-0"

A-2