



PARTIAL EXISTING SECOND FLOOR PLAN
SCALE: 1/8" = 1'-0"

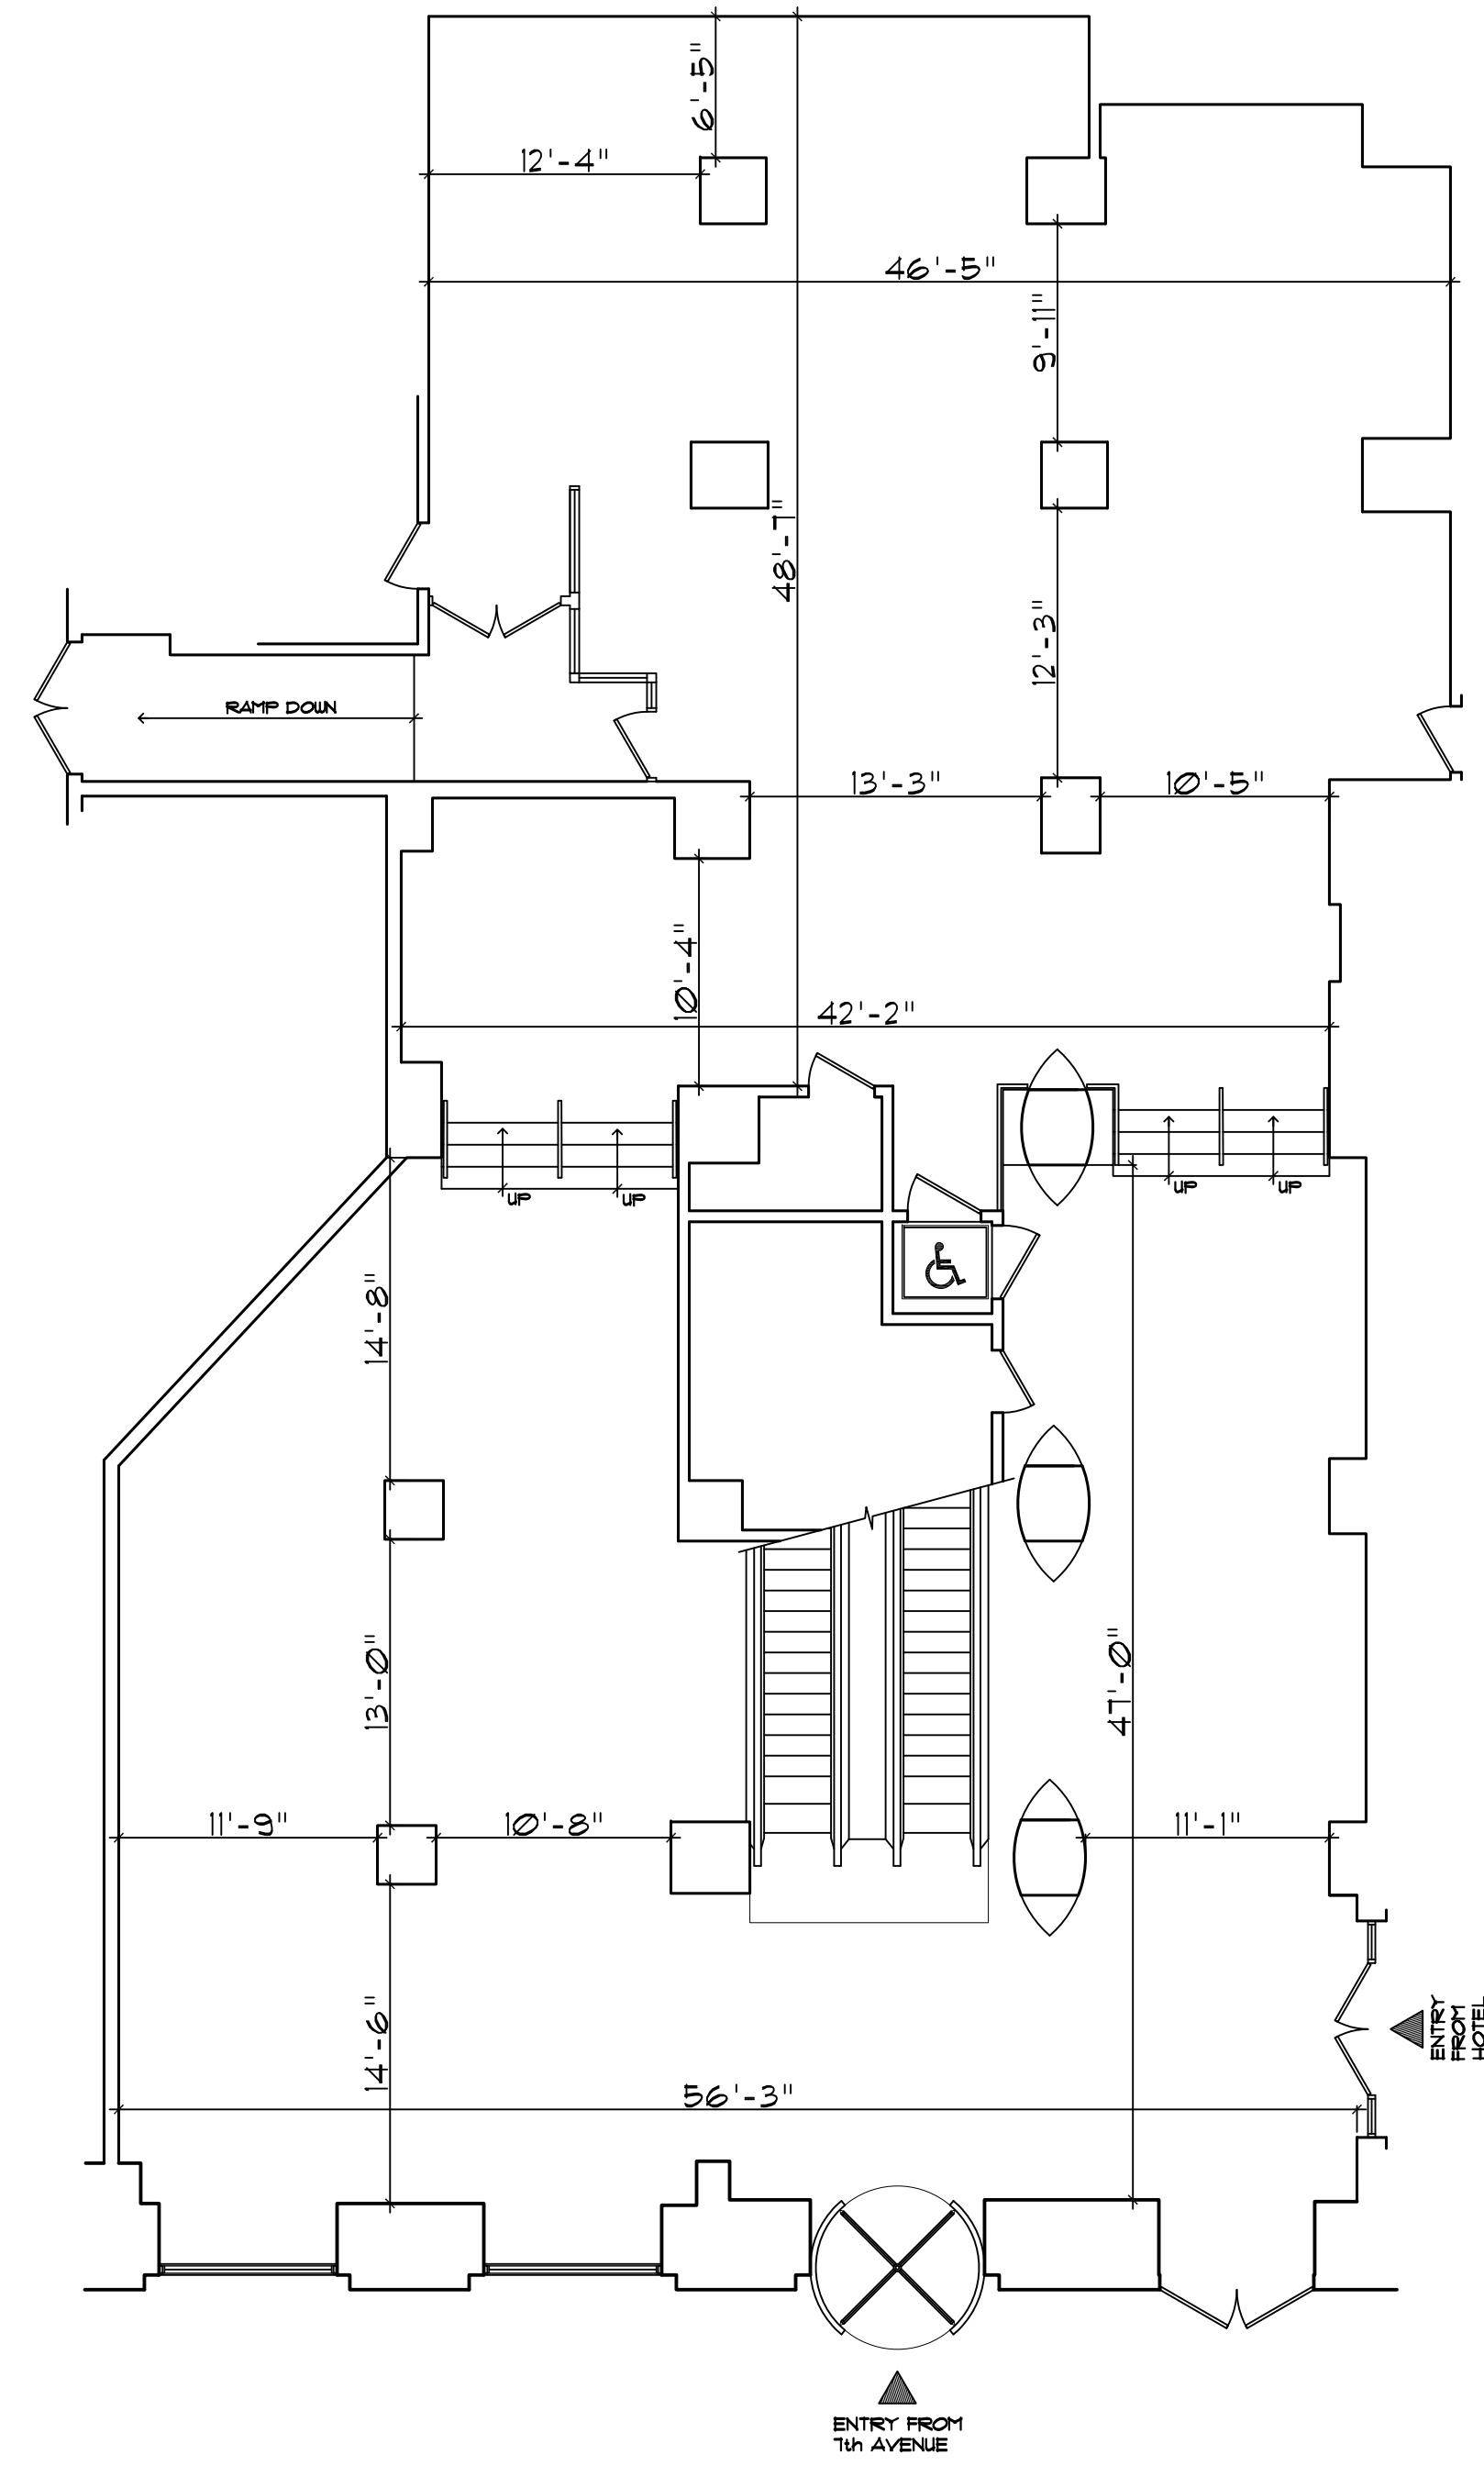

PARTIAL EXISTING FIRST FLOOR PLAN
SCALE: 1/8" = 1'-0"

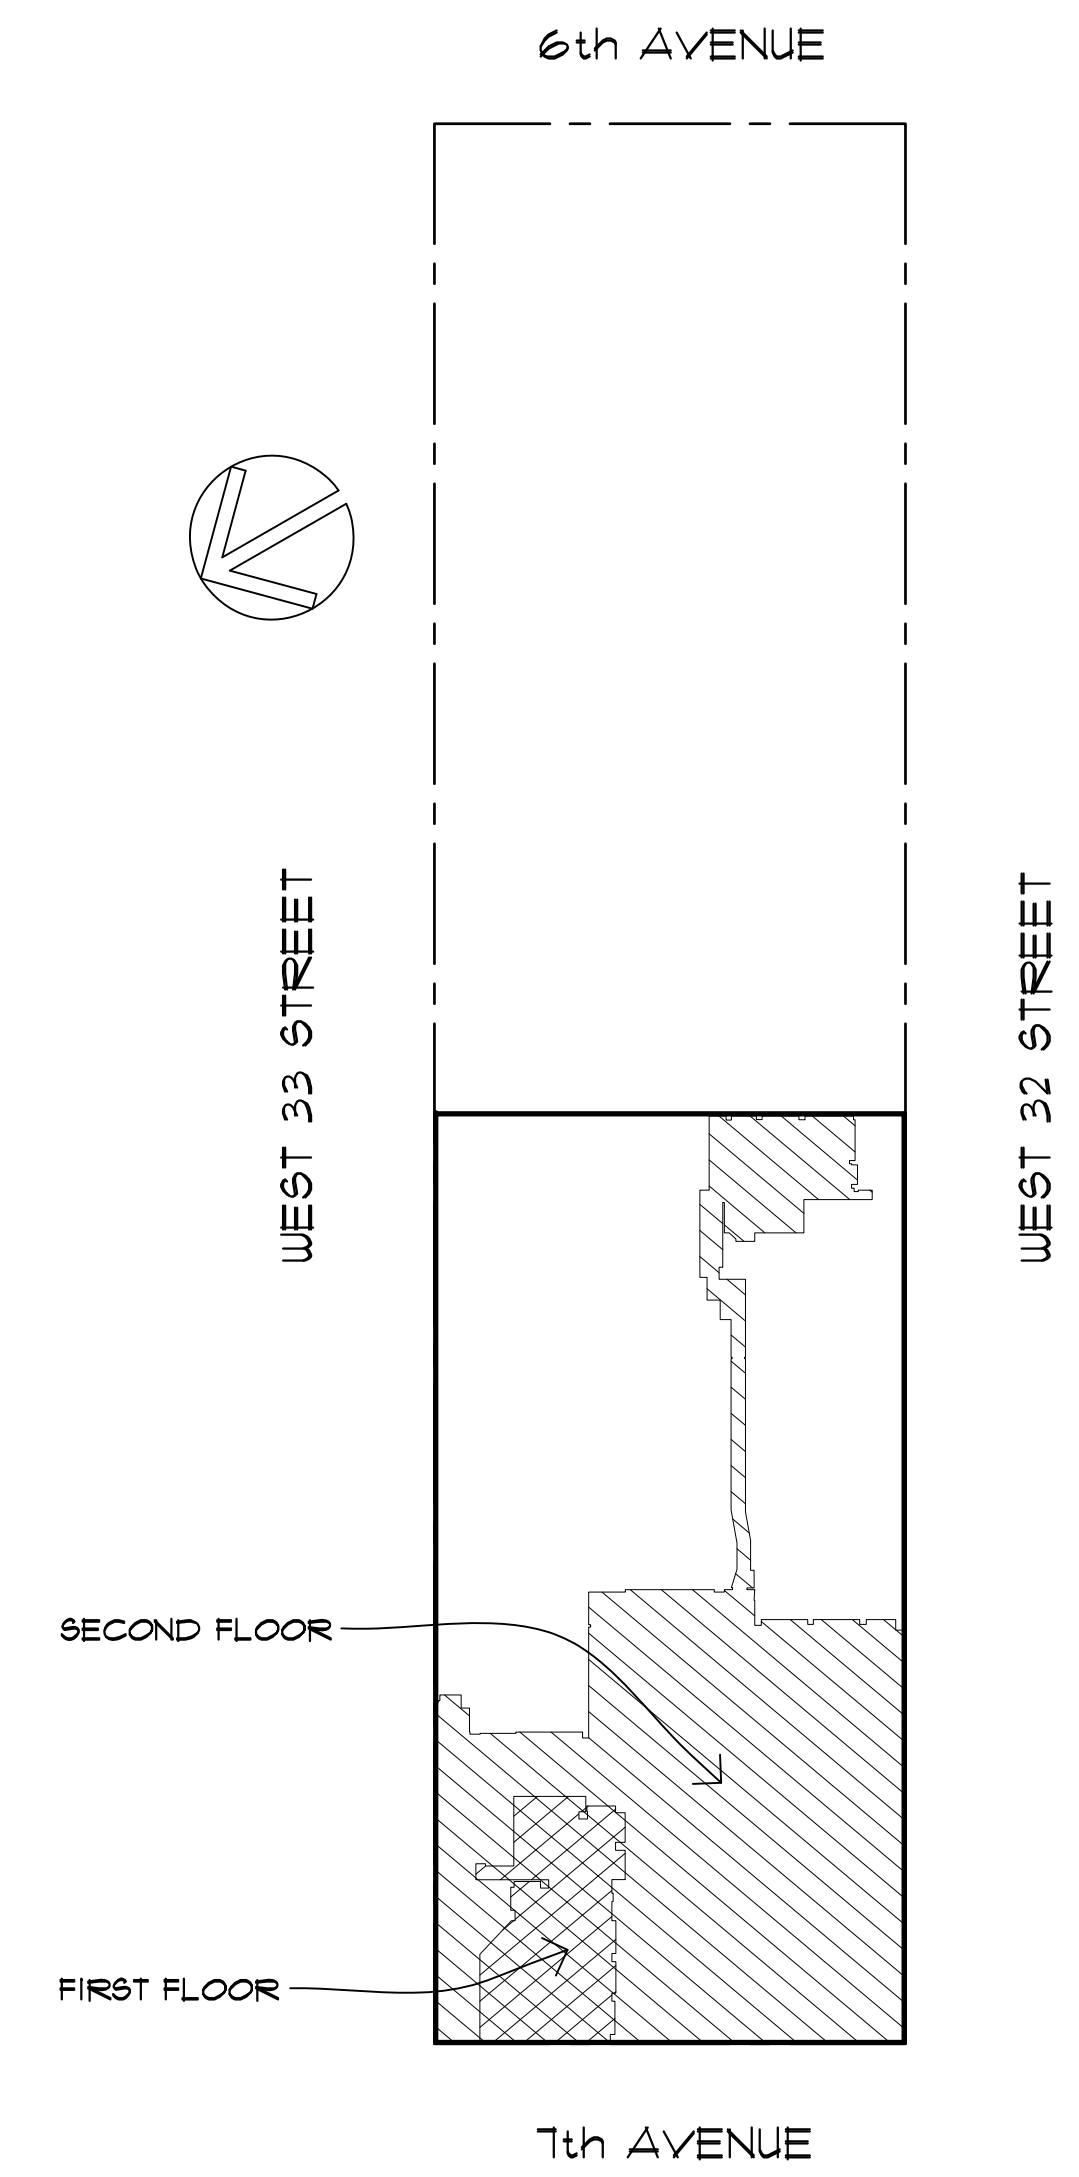

LOCATION MAP

NT6

PENN PLAZA PAVILION
401 7th AVENUE
NEW YORK, NEW YORK

A = 1

